
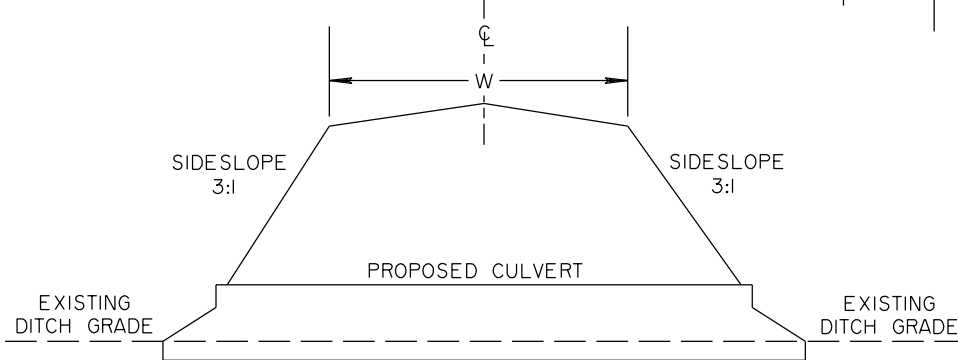


CL OF LOCAL ROAD


NOTE: ANGLE OF INTERSECTION IN RANGE OF 80 TO 100 DEGREES IS PREFERRED.

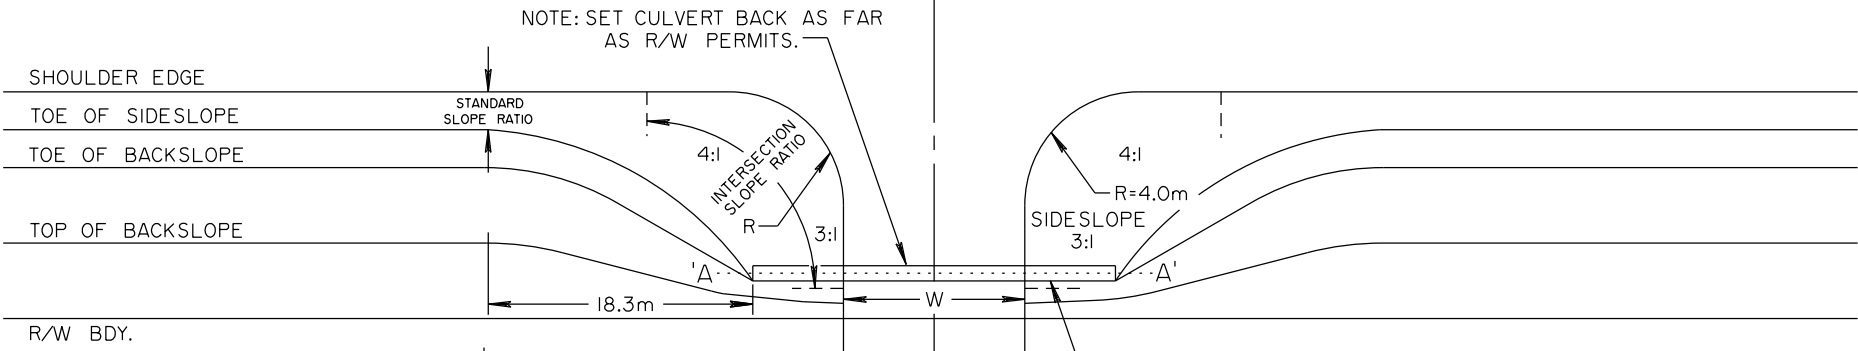

APPROACH CROSS-SECTION 'A-A'

1. C.S.P. installation requires sloped end inverts.
2. C.S.P. inverts installed minimum 100mm below existing ditch grade.
3. Minimum 300mm depth of cover over C.S.P.
4. 20mm (maximum size) crushed gravel surfacing at 50mm thickness.

TABLE FOR DETERMINATION OF ROADWAY WIDTH		
USE	ROADWAY WIDTH W (m)	
	SINGLE	JOINT
RESIDENTIAL	6.0	8.0
AGRICULTURAL	8.0	10.0

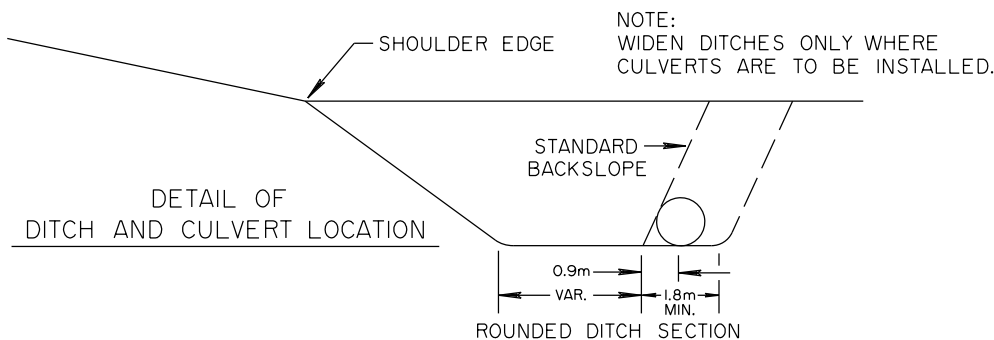

△			
△	UPDATE AADT FOR LOW VOLUME ROAD	L.M.	1/5/2021
No.	REVISIONS	BY	DATE

Approved:  
ORIGINAL SIGNED  
BY PETER TAJCNER

.....  
Executive Director,  
Technical Standards Branch

Date: July 3, 1992



APPROACH TREATMENT FOR  
MINOR ACCESS TO LOW VOLUME RURAL ROADS  
(DESIGN SPEED < 80 KM/H, AADT < 200)

Prepared By: Cgk	Checked By: BK	Scale: N.T.S.	Dwg No.: CB6-2.3M5A
------------------	----------------	---------------	---------------------