


SECTION A-A

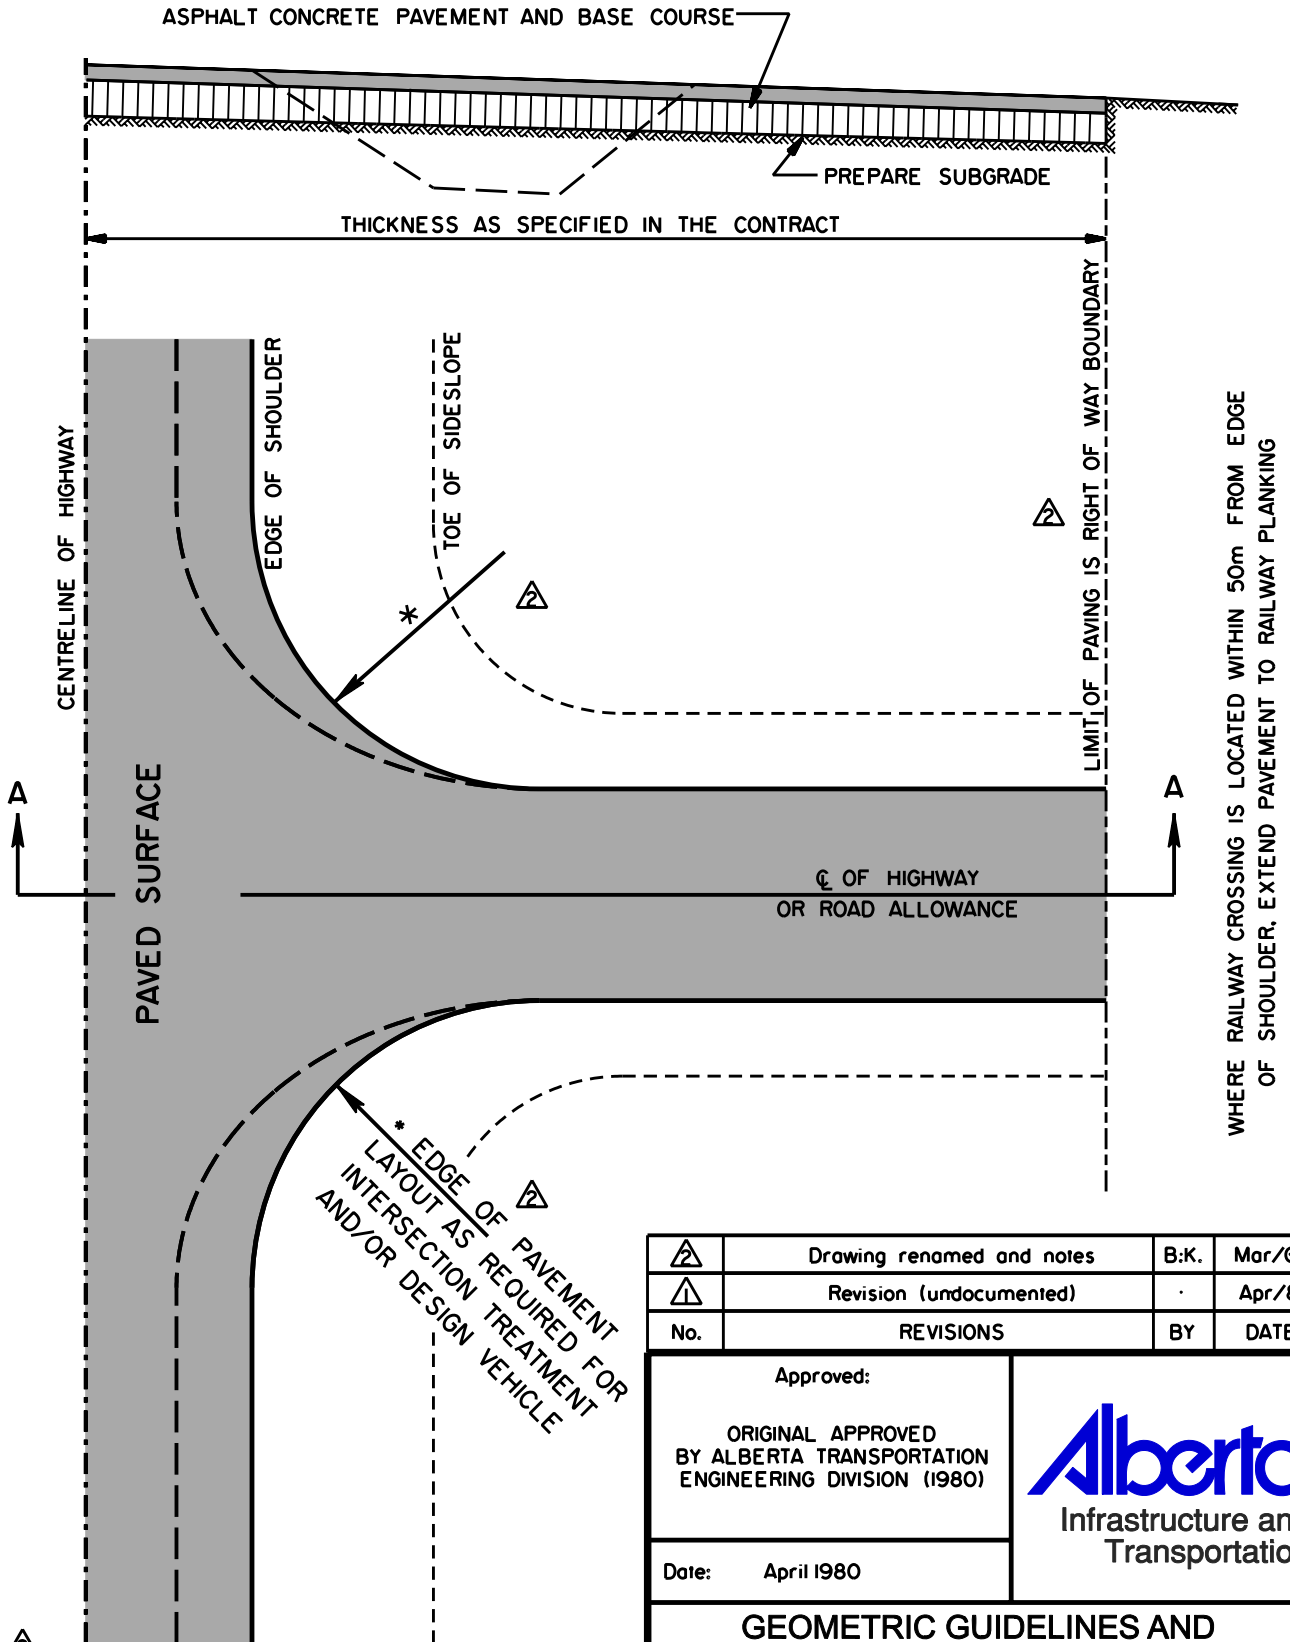

NOTES

1. The vertical alignment, slopes and culvert placement details should comply with details shown in Chapter D of Design Guide. Refer to Figures D-3.3a and D-3.3b
2. Paved surface is not to extend beyond R/W.

	Drawing renamed and notes	B:K.	Mar/'07
	Revision (undocumented)	.	Apr/'81
No.	REVISIONS	BY	DATE

Approved:
 ORIGINAL APPROVED
 BY ALBERTA TRANSPORTATION
 ENGINEERING DIVISION (1980)

Date: April 1980



GEOMETRIC GUIDELINES AND PAVING LIMITS OF INTERSECTING ROADWAYS AT TIME OF GRADING AND/OR FIRST STAGE PAVING OF HIGHWAY

Prepared By: G.E.C.	Checked By: B.K.	Scale: N.T.S.	Dwg No.: CB6-2.3.M2
---------------------	------------------	---------------	---------------------