


INTERSECTIONAL TREATMENT (TYPE IIb)


(TWO-LANE HIGHWAY)

NOTES: DIMENSIONS SHOWN ARE FINISHED SURFACE PAVEMENT WIDTHS.
ADDITIONAL SUBGRADE WIDTHS TO BE PROVIDED TO ALLOW
FOR DEPTH OF BASE COURSE AND PAVEMENT.

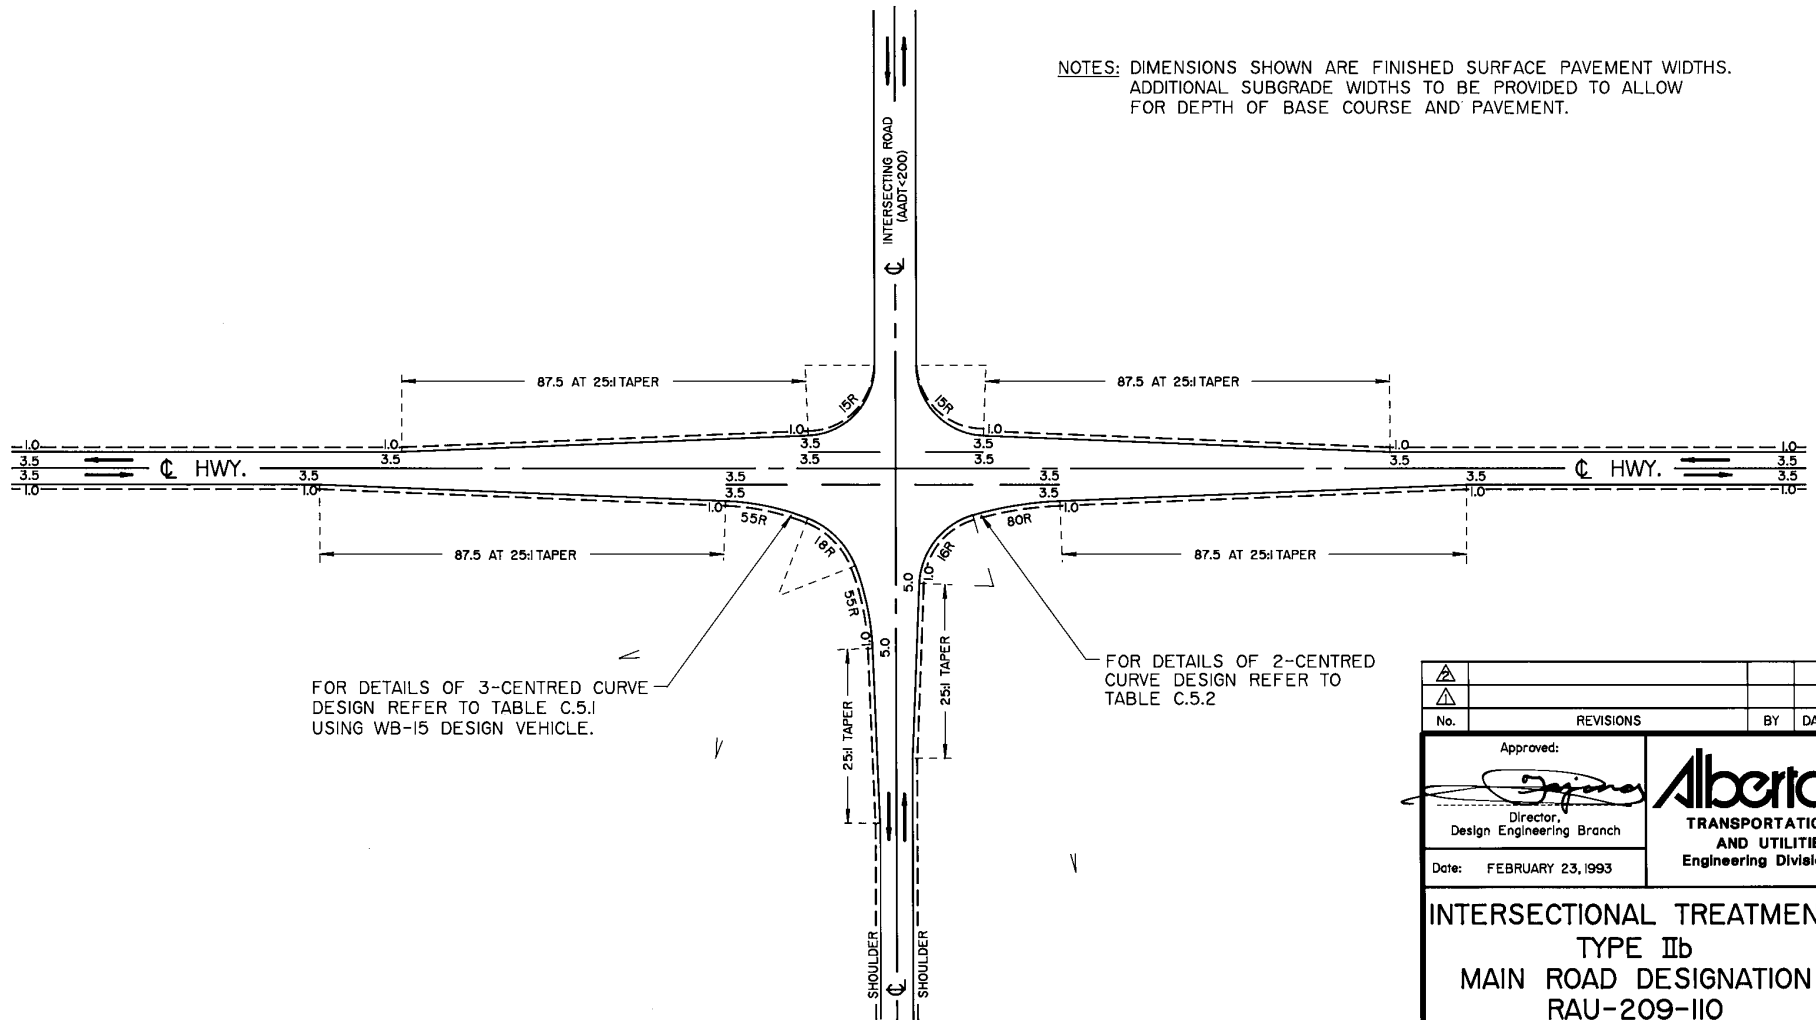

FOR DETAILS OF 3-CENTRED CURVE
DESIGN REFER TO TABLE C.5.1
USING WB-15 DESIGN VEHICLE.

FOR DETAILS OF 2-CENTRED
CURVE DESIGN REFER TO
TABLE C.5.2

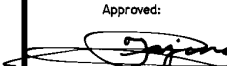No.		REVISIONS		BY	DATE
Approved:		 Alberta TRANSPORTATION AND UTILITIES Engineering Division			
Director, Design Engineering Branch					
Date: FEBRUARY 23, 1993					
INTERSECTIONAL TREATMENT TYPE IIb MAIN ROAD DESIGNATION RAU-209-110					
Prepared By: Cgk	Checked By: <i>C.K.</i>	Scale: N.T.S.	Dwg No.: CB6-2.3C25D		