
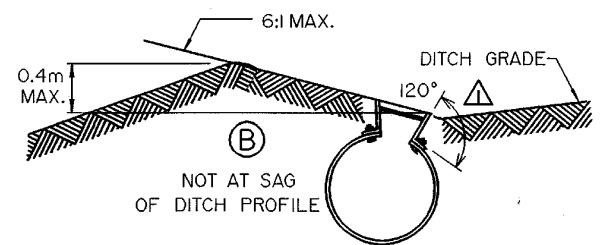


OBlique PROJECTION of MEDIAN DRAIN INLET

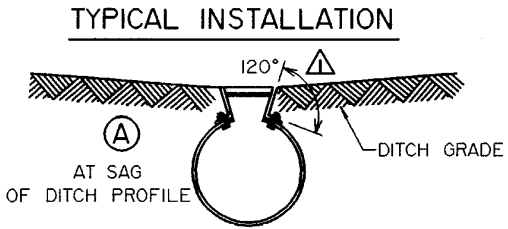

- NOTES**
1. INSTALLATION OF MEDIAN DRAIN INLET WILL BE PAID FOR AT UNIT PRICE BID PER LINEAR METRE FOR INSTALLATION OF CORRUGATED STEEL PIPE.
 2. DRAIN ASSEMBLY TO BE GALVANIZED.

△			
△	Revise Detail of Steel Grating, Change Dimensions & Remove note	B.K.	01/99
No.	REVISIONS	BY	DATE

Approved:
Allan Evans
 Executive Director,
 Technical Standards Branch

Date: MARCH 8, 1990

Alberta
 TRANSPORTATION
 AND UTILITIES

**TYPICAL CROSS-SECTION
 CORRUGATED STEEL PIPE
 MEDIAN DRAIN INLET**

Prepared By: BGD	Checked By: B.K.	Scale: N.T.S.	Dwg No.: CB6 2.4M6
------------------	------------------	---------------	--------------------