


SECTION A-A

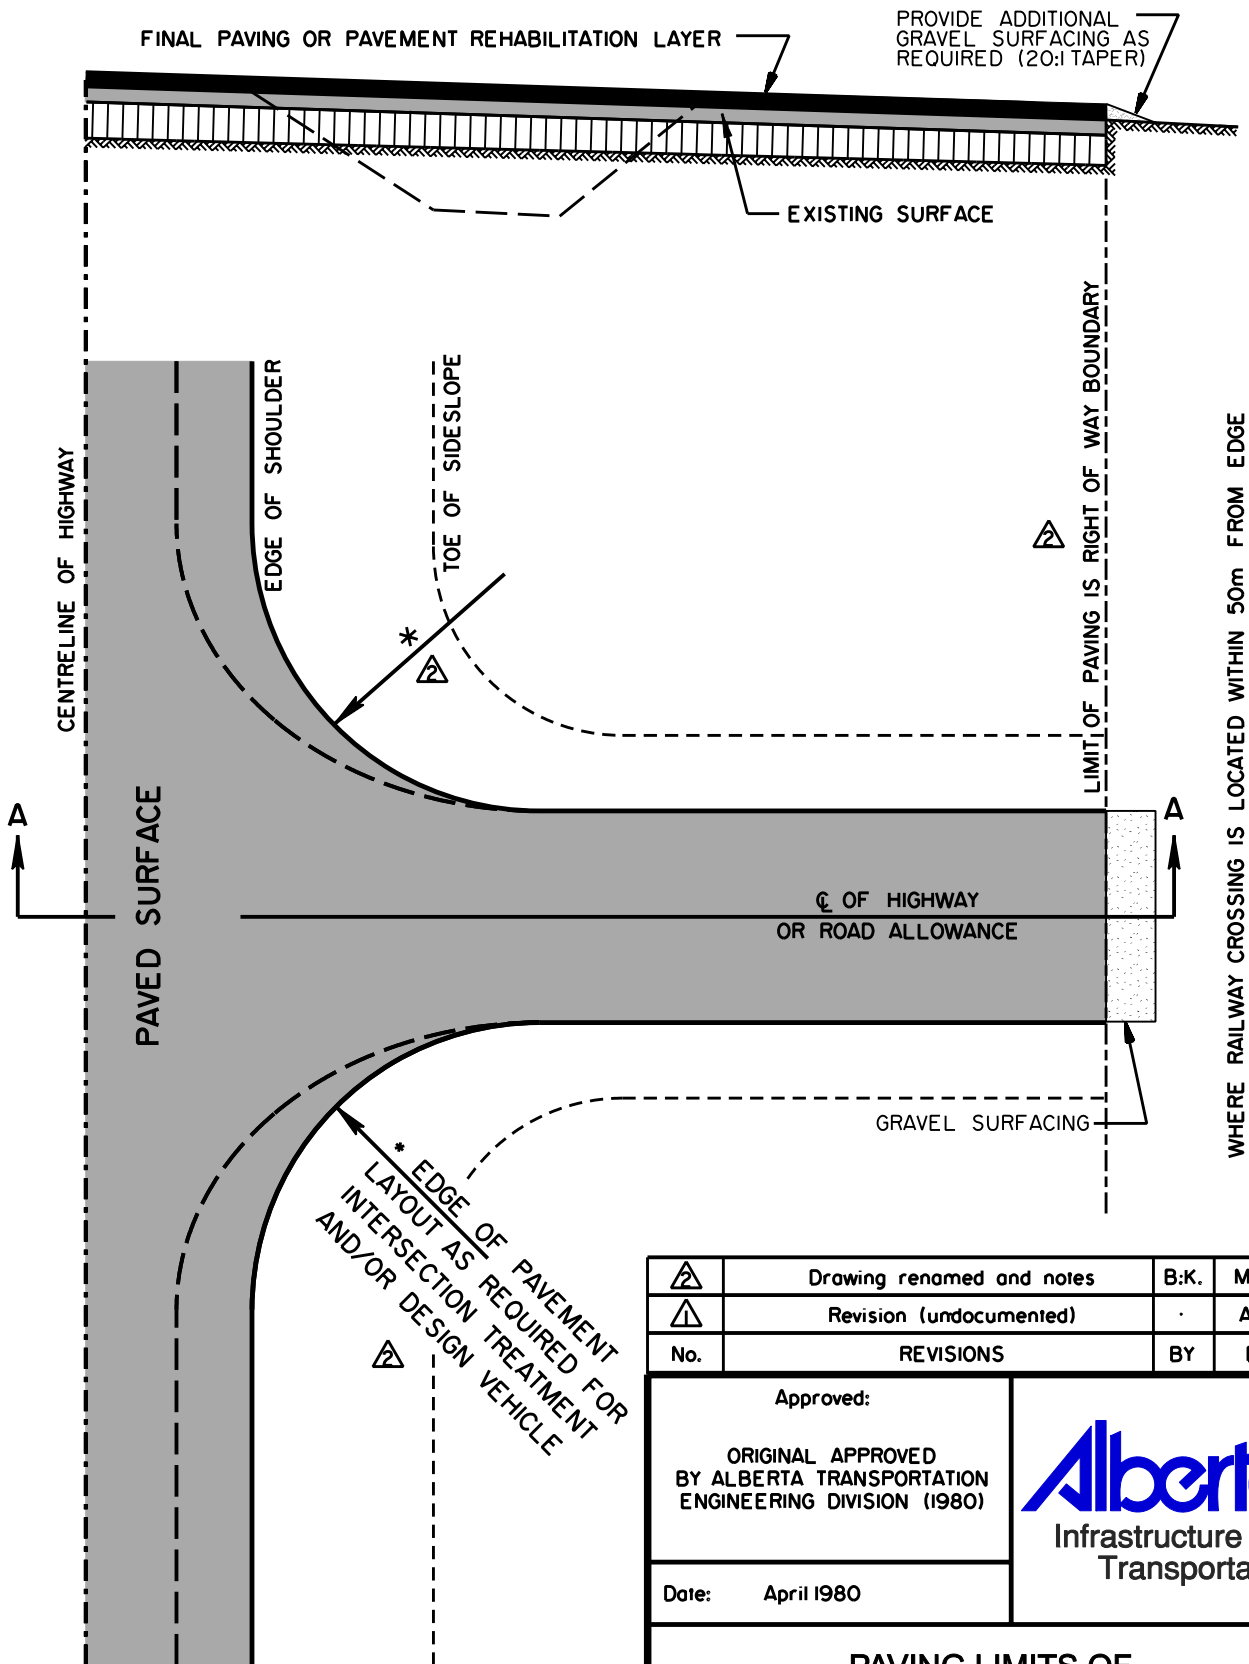

NOTES

1. Paved surface is not to extend beyond R/W.

	Drawing renamed and notes	B.K.	Mar/'07
	Revision (undocumented)	.	Apr/'81
No.	REVISIONS	BY	DATE

<p>Approved:</p> <p>ORIGINAL APPROVED BY ALBERTA TRANSPORTATION ENGINEERING DIVISION (1980)</p> <p>Date: April 1980</p>	
---	--

PAVING LIMITS OF INTERSECTING ROADWAYS AT TIME OF FINAL PAVING OR PAVEMENT REHABILITATION OF HIGHWAY

Prepared By: G.E.C.	Checked By: B.K.	Scale: N.T.S.	Dwg No.: CB6-3.50M2
---------------------	------------------	---------------	---------------------