



(A) SECTION

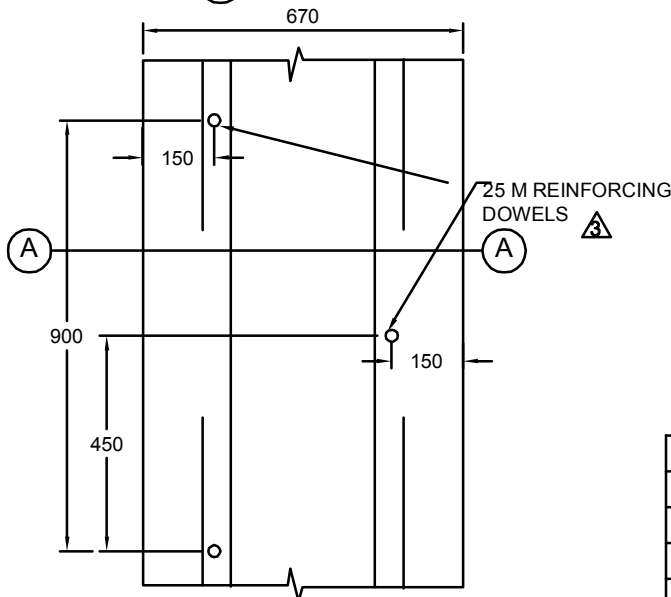

PLAN VIEW

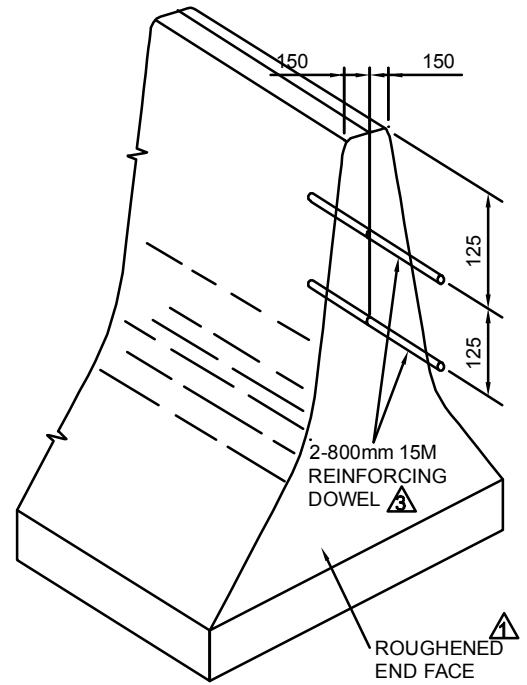

CONSTRUCTION JOINT DETAIL

GENERAL NOTES

1. All concrete shall meet the requirements of the Specifications for Bridge Construction Section 4 Modified, Class C, except that slump shall be  $\pm 1^* \text{mm}$  and minimum cement content shall be  $335 \text{ kg/m}^3$ .
2. All reinforcement dowels shall be epoxy coated.
3. All exposed concrete shall be finished to a smooth, uniform and closed texture.
4. Exposed surfaces shall have an approved sealer applied in accordance with manufacturer's recommendations.
5. No longitudinal reinforcement required.
6. Tooled or saw cut all around every 3m (min. 50mm deep x 3-6mm wide).
7. No joint sealer required.

No.	REVISIONS	BY	DATE
1	REVISIONS TO NOTES 1 AND 3	BK	16/06/05
2	BASE DETAILS AND NOTES	BK	08/04
3	HEIGHT DIMENSION	BK	12/03
4	TOP WIDTH AND JOINT SPACING	BK	10/03

Approved: Original signed by Allan Kwan		
Executive Director, Technical Standards Branch		
Date:	APRIL, 1986	

SLIP-FORMED MEDIAN BARRIER  
F-SHAPE

Prepared By: M.T	Checked By: B.K	Scale: N.T.S.	Dwg No.: CB6-4.3M3
------------------	-----------------	---------------	--------------------