



PRECAST PANEL D ELEVATION

N.T.S.

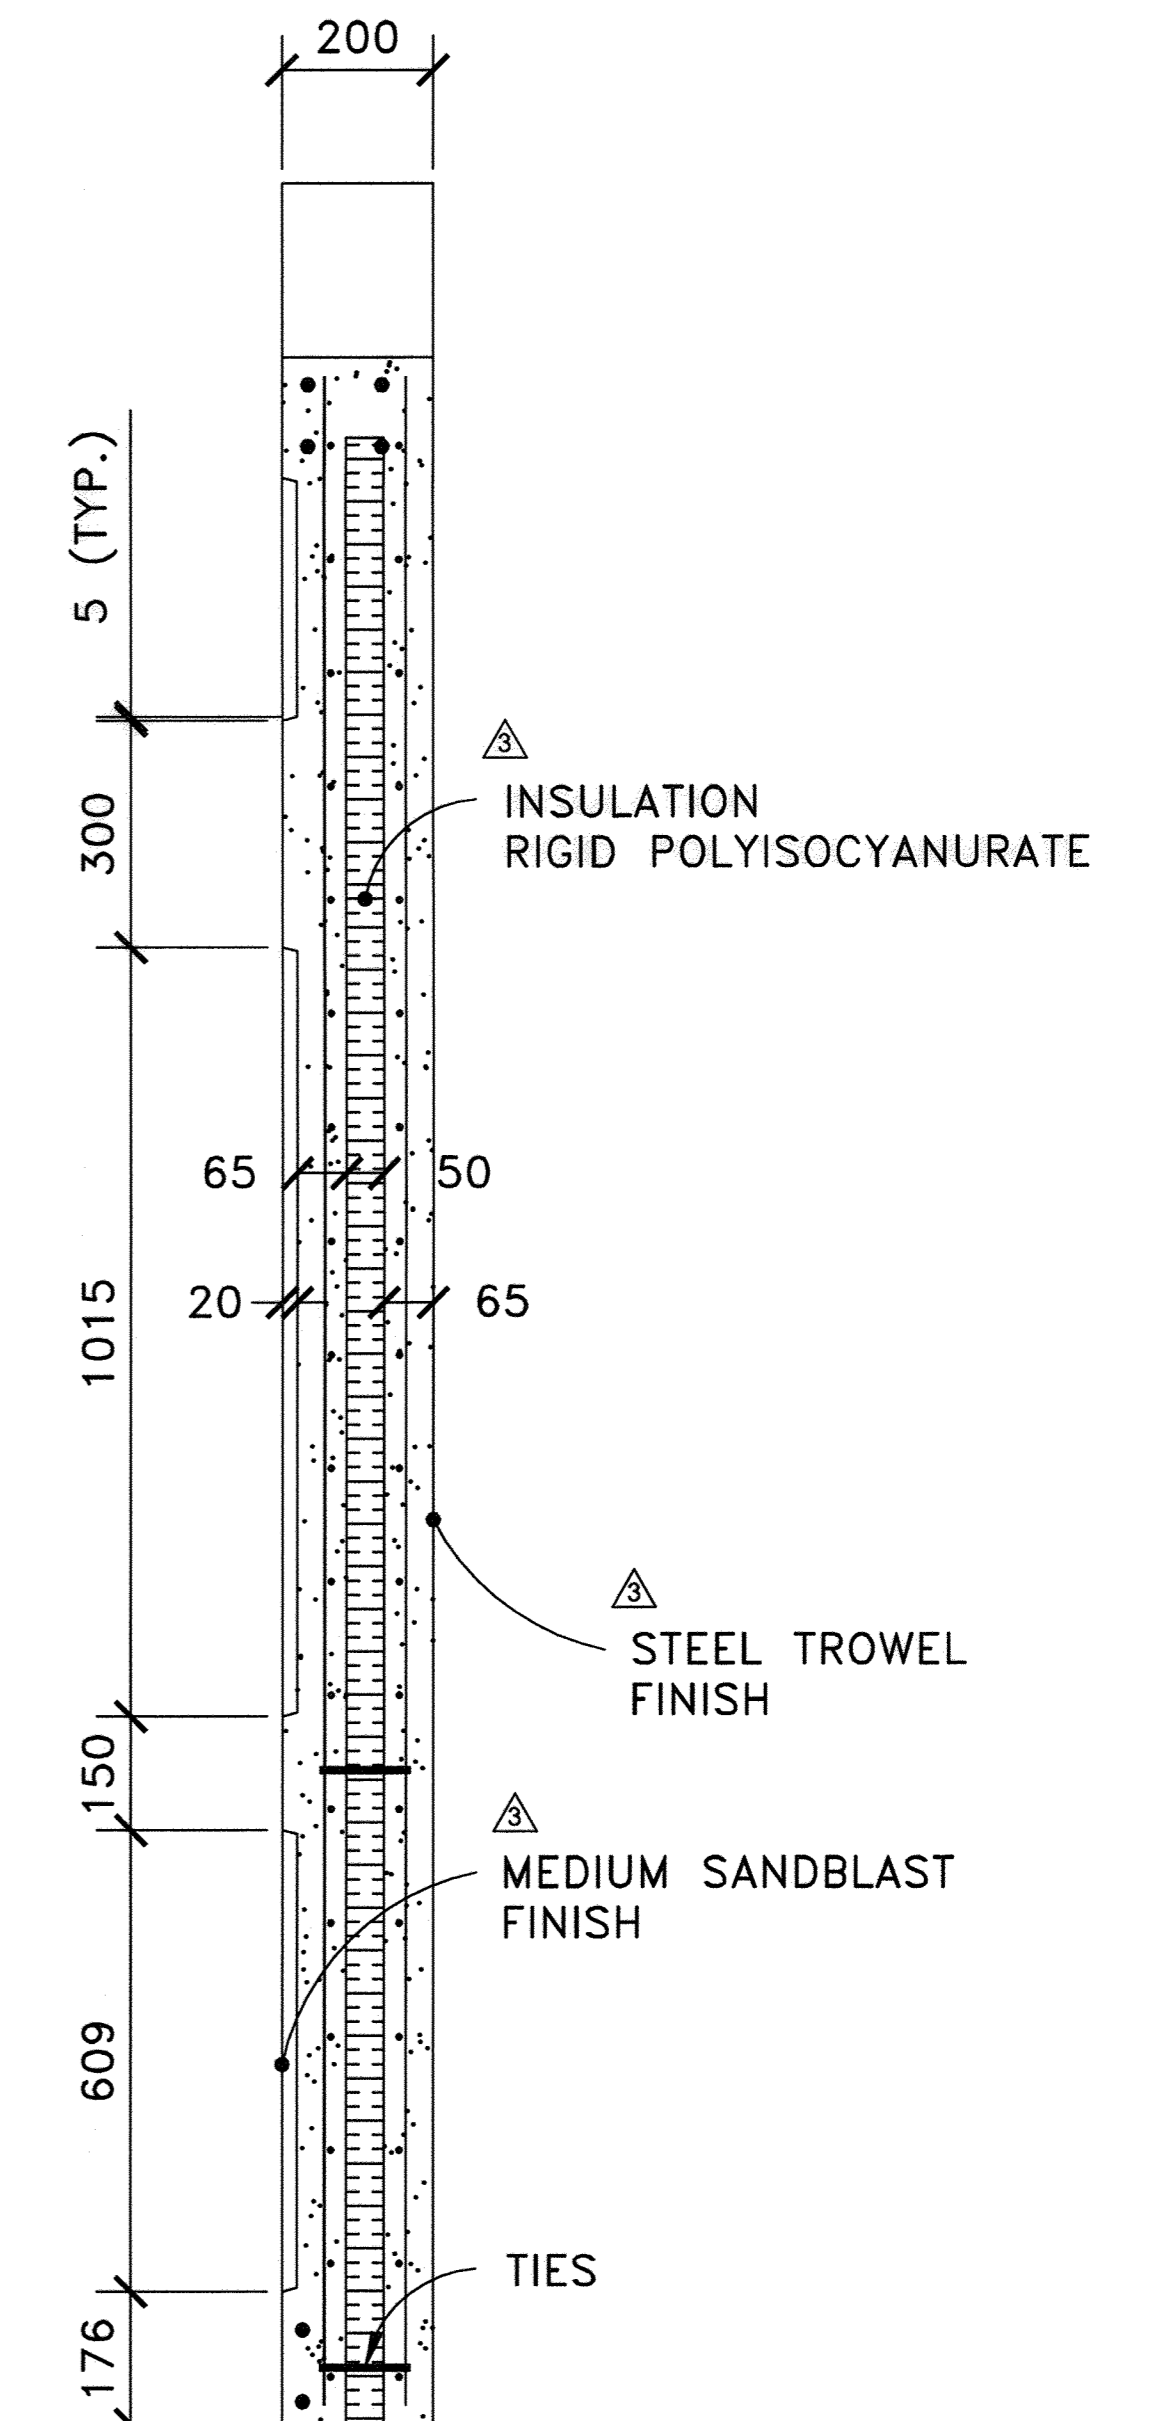

1 SECTION  
N.T.S.

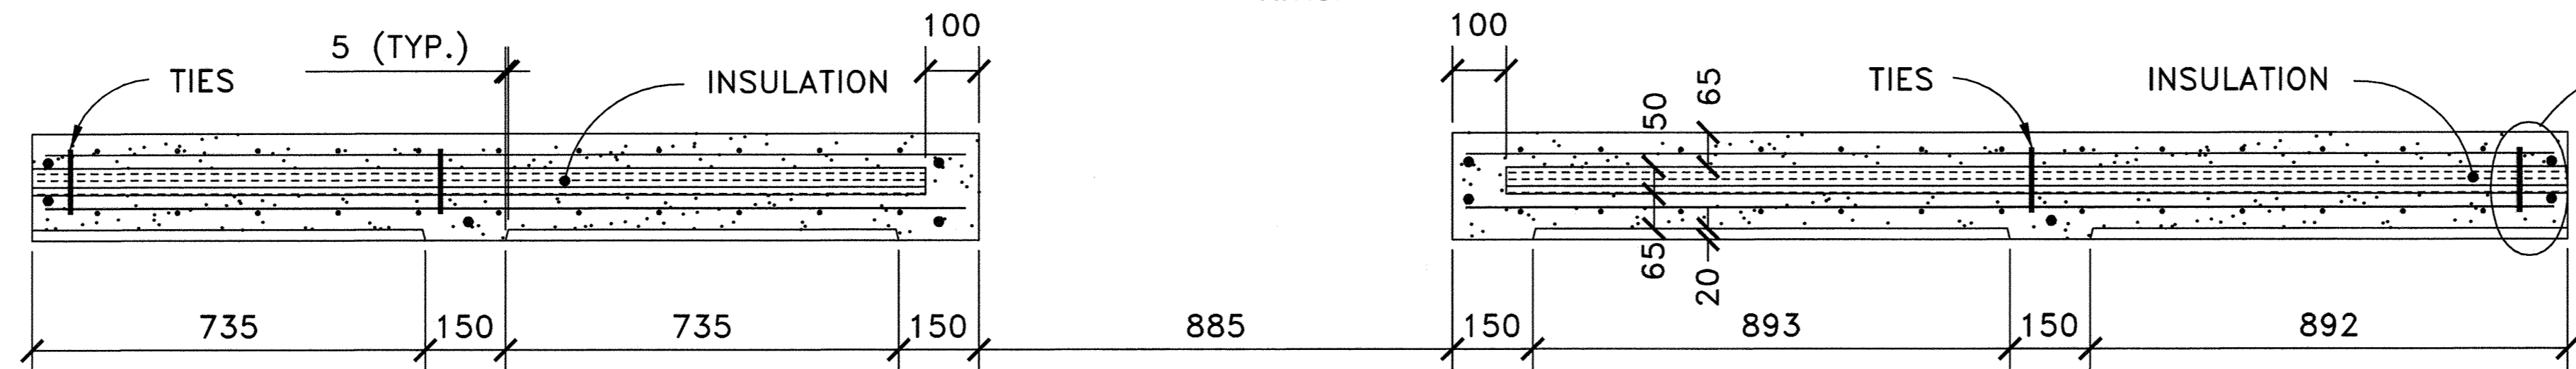


2 SECTION  
N.T.S.

REINFORCING AS NECESSARY

NOTES:

- ALL DIMENSIONS SHOWN IN MILLIMETRES
- CONCRETE CLASS "D", MEDIUM BROWN PIGMENT
- REINFORCING STEEL 400 MPa
- WORK THESE DRAWINGS TOGETHER CB6-4.6M1 TO 20

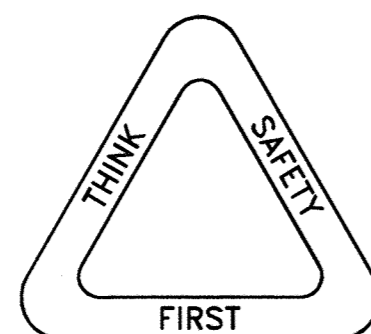

2013-01-18	REVISED SHEET SURROUND	AN
2012-02-07	ADDED AND REVISED NOTES ADDED SOLAR WALL TUBES	AN
2011-06-27	CHANGED NUMBER OF SHEETS	AN
2009-06-15	REDRAWN	SS
REV	DATE	REVISIONS
DESIGNER	AN	CHECKER

RECOMMENDED  
DIRECTOR HIGHWAY OPERATIONS

APPROVED  
EXECUTIVE DIRECTOR  
TECHNICAL STANDARDS BRANCH

DATE FEB 9/13

Alberta Transportation

DOUBLE TOILET  
PRECAST PANEL D DETAILS

DEPARTMENT BAR CODE	DATE	SHEET	DRAWING
	2009-06-15	10 OF 21	CB6-4.6M10