

REVISION FOR REVIEW	DATE	BY	PROCESS TO DMS	DATE	PLAN DESCRIPTION
A	FEB 03	CSF	TO DMS	FEB 03	HIGHWAY 11
B	MAR 03	CSF	TO US	0705-321-01-01-CT1001	FILE NUMBER
			MICROFILMED	06/1996	


1:1000 0 20 40m

CONSULTANT
JOB No. - DWG No. -
uma

PERMIT TO PRACTICE
DESIGNER
CHECKER
P. ENG. DATE
P. ENG. DATE

TOWN OF ROCKY MOUNTAIN HOUSE
HIGHWAY 11 LONG TERM IMPROVEMENTS
ALIGNMENT DETAILS
SHEET 1 of 3

REGION	PLAN No.	PROJECT	CONTRACT No.	FIGURE
-	-	-	-	EB 2

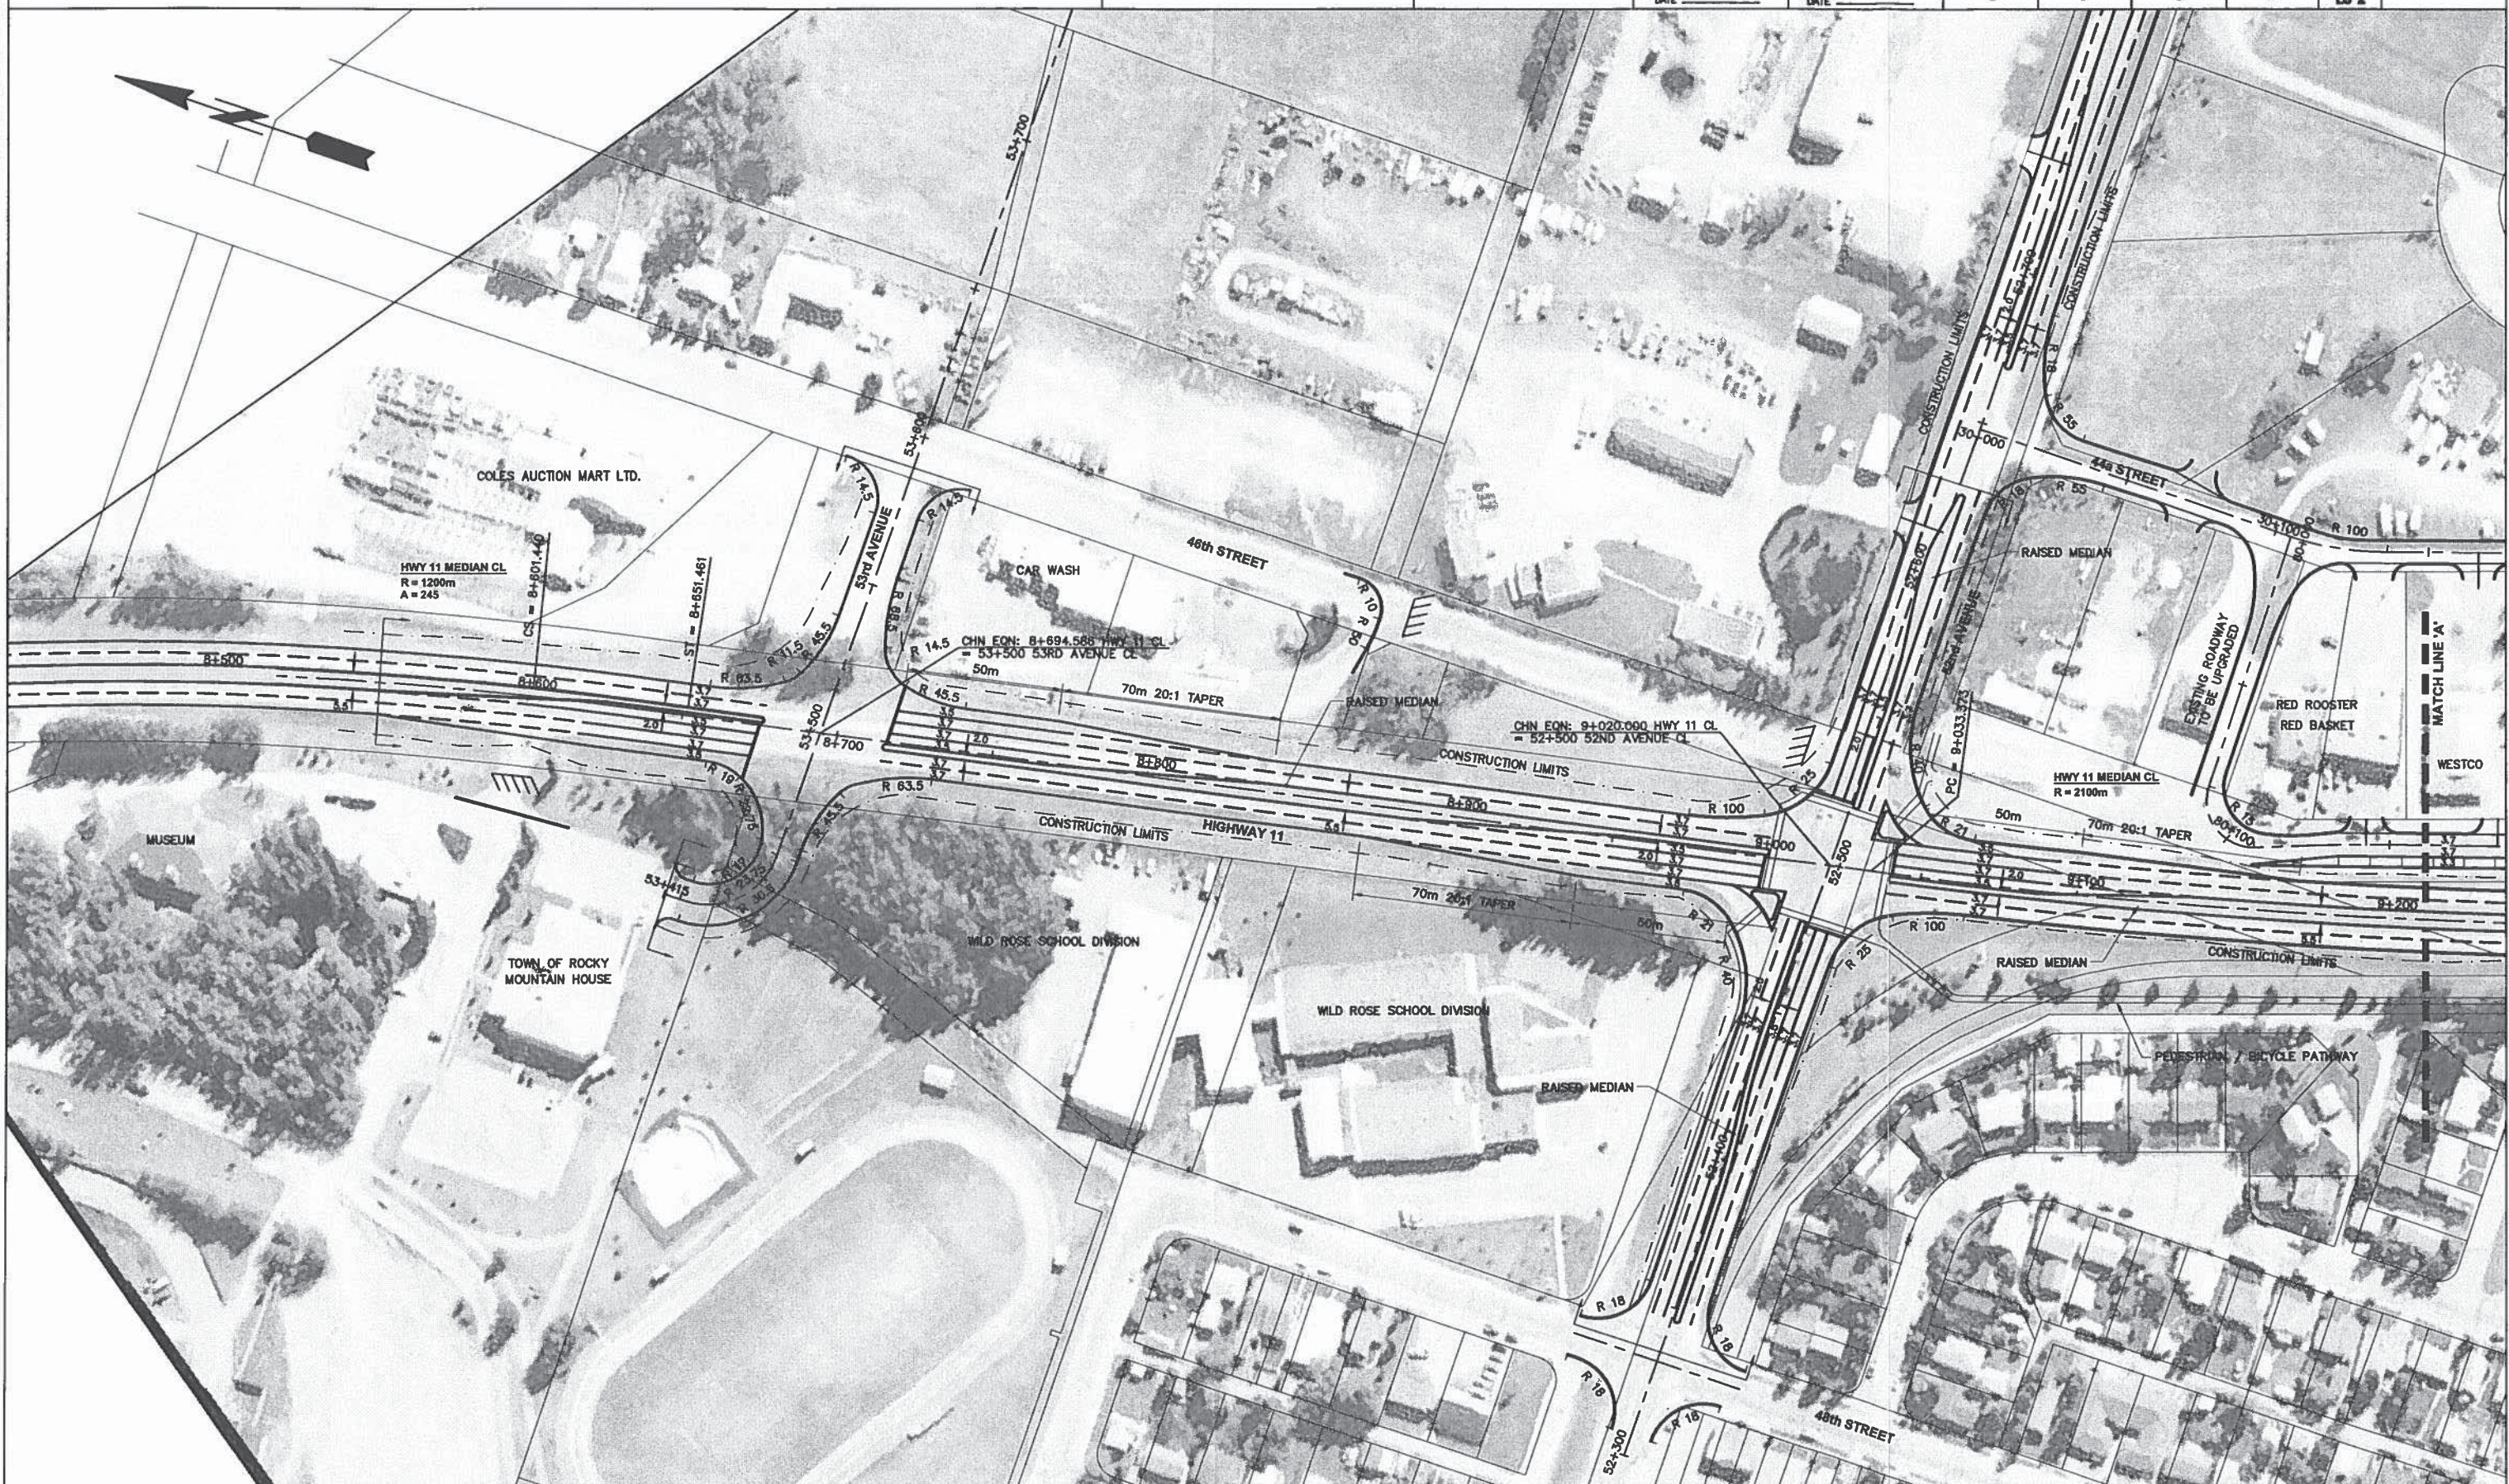

DATE	BY	DATE	BY
FEB 03	CSF	FEB 03	CSF
MAR 03	CSF	FEB 03	TK
		FEB 03	CSF



REVISION	BY	DATE	DESCRIPTION
A	CSF	FEB 03	FOR REVIEW
B	CSF	MAR 03	FOR REPORT
C	CSF	FEB 03	SURVEYED
D	TK	FEB 03	DESIGNED
E	CSF	FEB 03	CHECKED
F	CSF	FEB 03	DRAWN
BY		DATE	PHOTO No.
UMA		DEC 02	
CSF		FEB 03	TITLE SEARCH
TK		FEB 03	DATE
CSF		FEB 03	GRAPHICS FILE
COORDINATE DATA		UAD 03	
PLAN No.			
CONTRACT No.			
PLAN LOCATION			
BASE LONGITUDE			
BAR CODE			
DATE		FEB 03	
PLAN DESCRIPTION		HIGHWAY 11	
FILE NUMBER		0705-321-01-01-CT1001	
PROCESS TO		DMIS	
BY		CSF	
DATE		08/1998	
PROCESS TO		DMIS	
BY		CSF	
DATE		08/1998	

CONSULTANT
 JOB No. - DWG No. -
uma

PERMIT TO PRACTICE
 DESIGNER
 CHECKER
 P. END DATE
 P. END DATE

TOWN OF ROCKY MOUNTAIN HOUSE
 HIGHWAY 11 LONG TERM IMPROVEMENTS
 ALIGNMENT DETAILS
 SHEET 2 of 3

REGION	PLAN No.	PROJECT	CONTRACT No.	FIGURE
-	-	-	-	ES 8

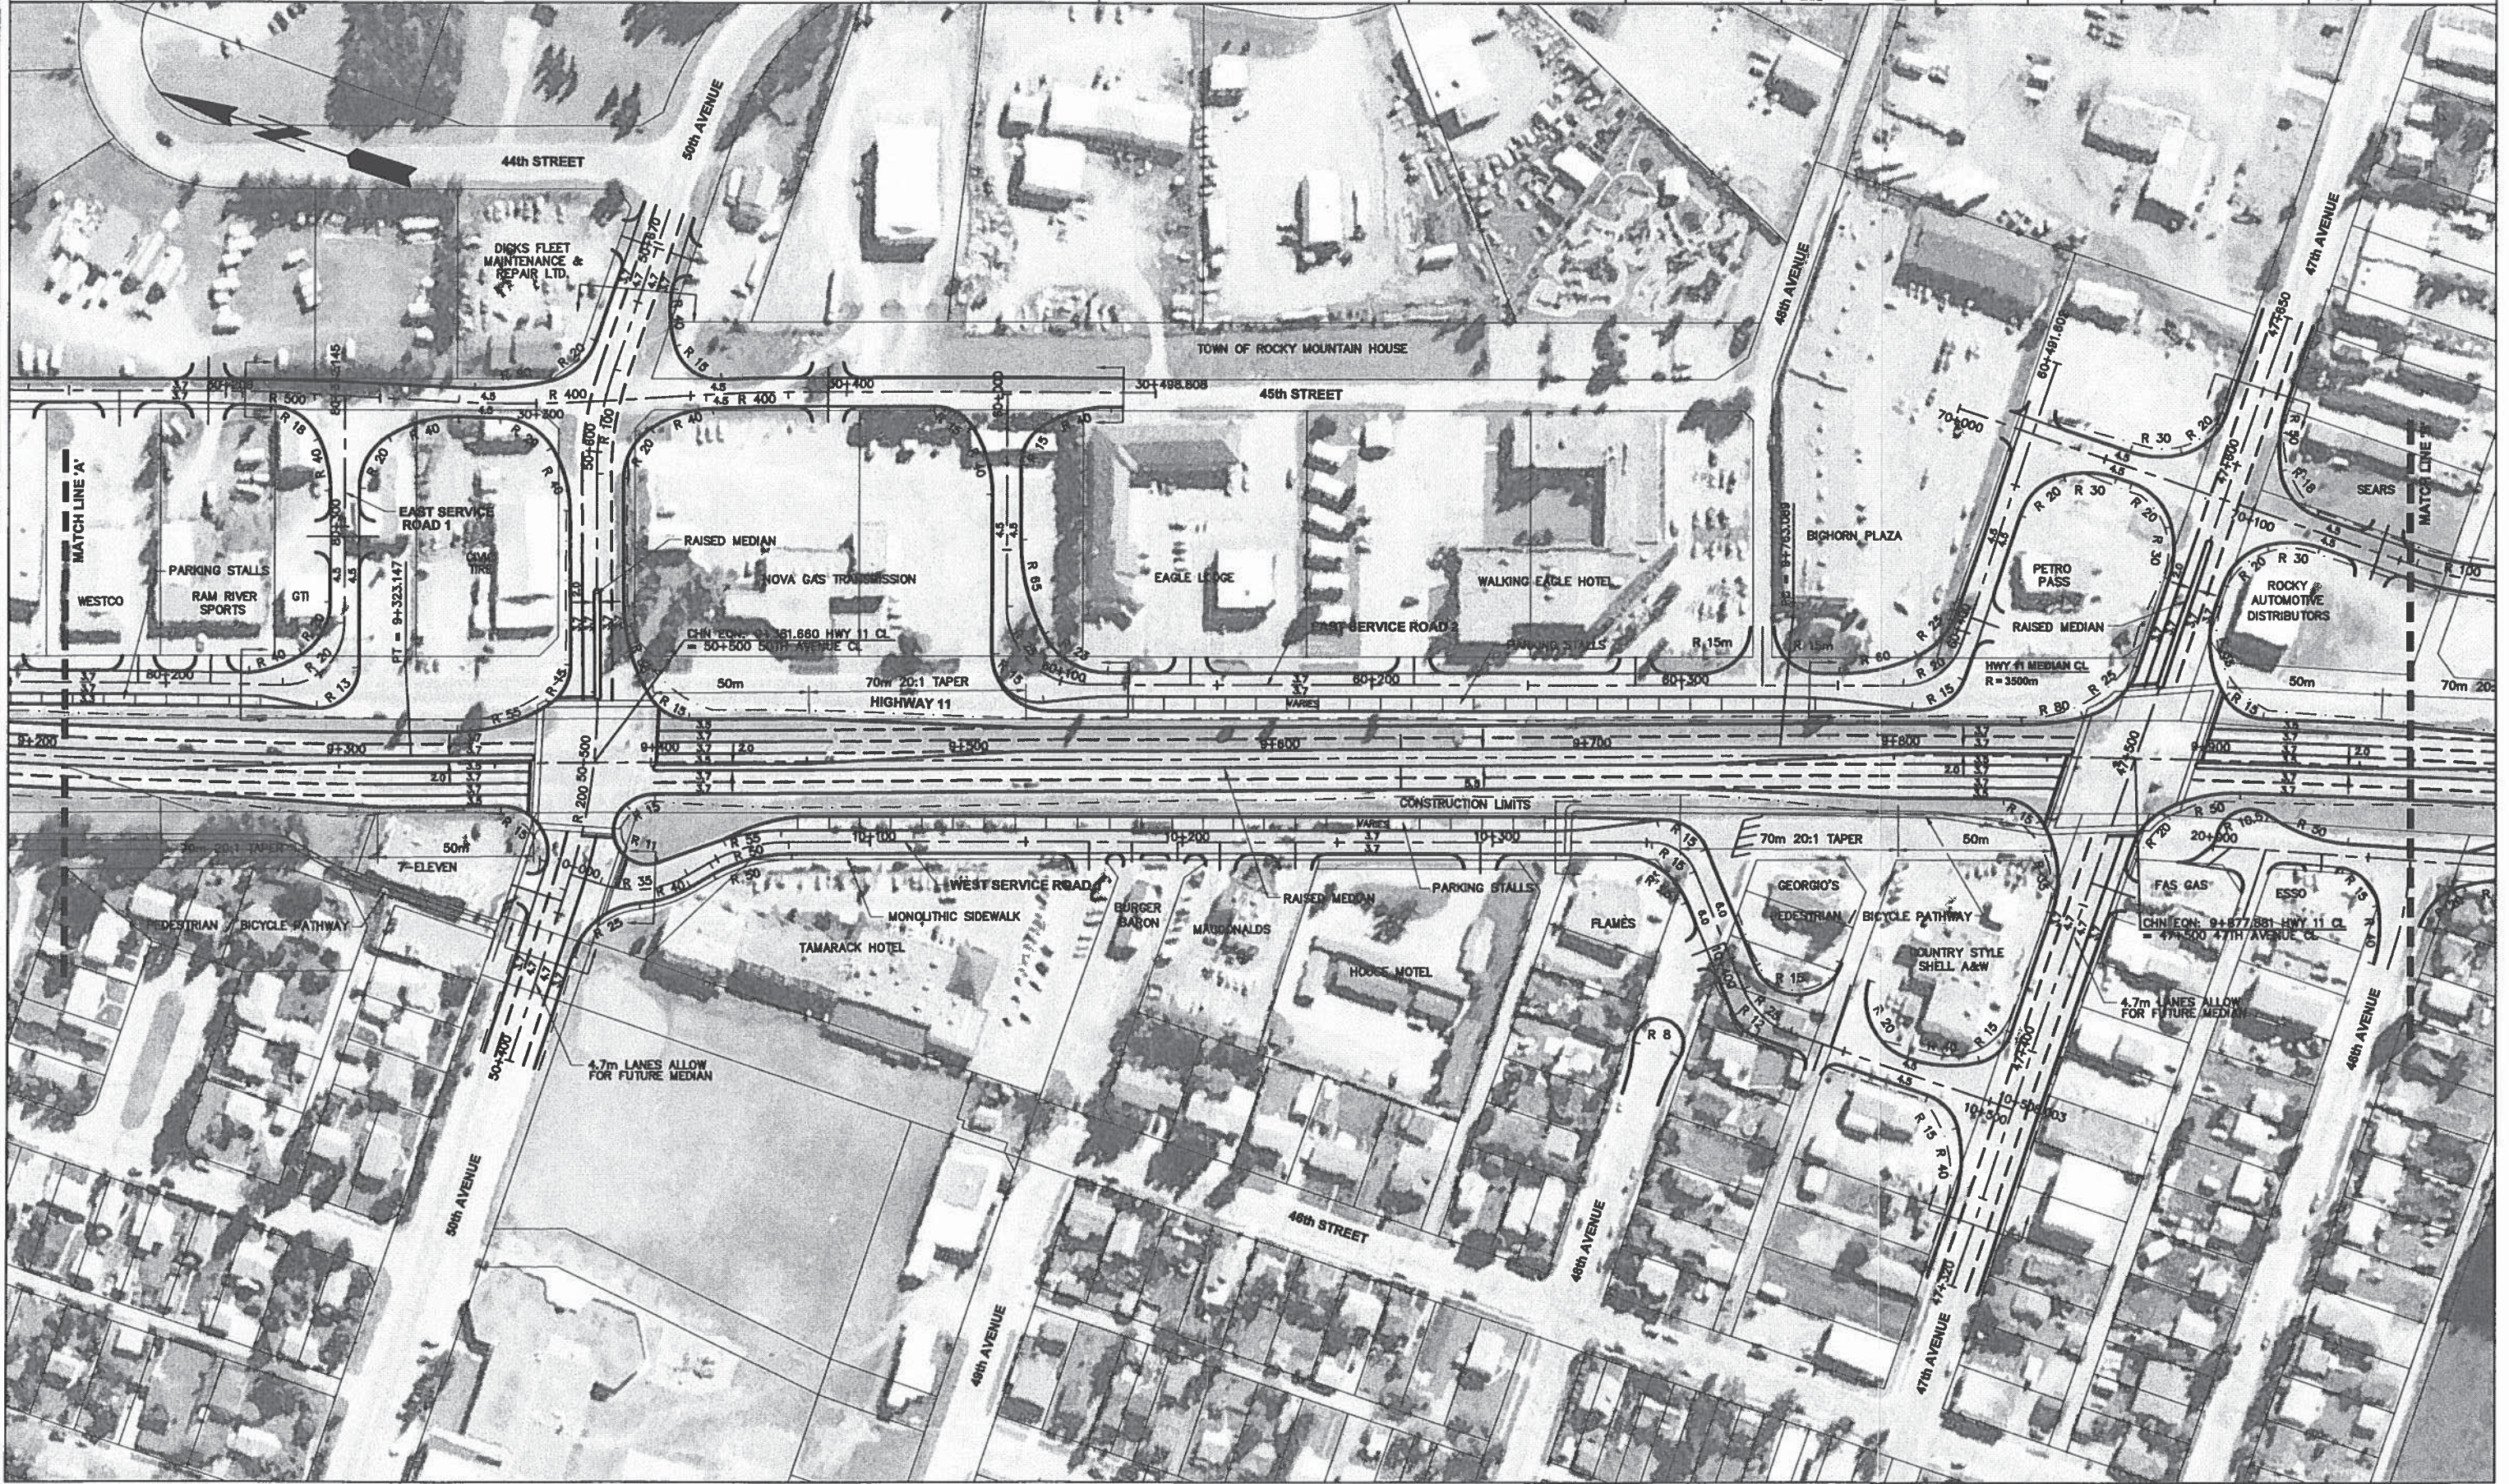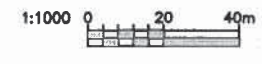

No.	REVISION FOR REVIEW	BY	DATE	BY	DATE	PHOTO No.	COORDINATE DATA	PLAN No.	BAR CODE	DATE	PLAN DESCRIPTION
		CSF	FEB 03	CSF	FEB 03	TITLE SEARCH DATE	IMD 03	CONTRACT No.		FEB 03	HIGHWAY 11
A				TK	FEB 03	GRAPHICS FILE	BASE LONGITUDE			0705-321-01-01-CT1001	FILE NUMBER
				CSF	FEB 03						

1:1000

CONSULTANT
JOB No. - DWG No. -
uma

PERMIT TO PRACTICE	DESIGNER	CHECKER
P. ENG DATE	P. ENG DATE	

TOWN OF ROCKY MOUNTAIN HOUSE
HIGHWAY 11 LONG TERM IMPROVEMENTS
ALIGNMENT DETAILS
SHEET 3 of 3

REGION	PLAN No.	PROJECT	CONTRACT No.	FIGURE
-	-	-	-	EB 4

