

DRAWING

CONTRACT

DESCRIPTION


PHOTO

DATE

BY

SURVEYED

DEPARTMENT BAR CODE

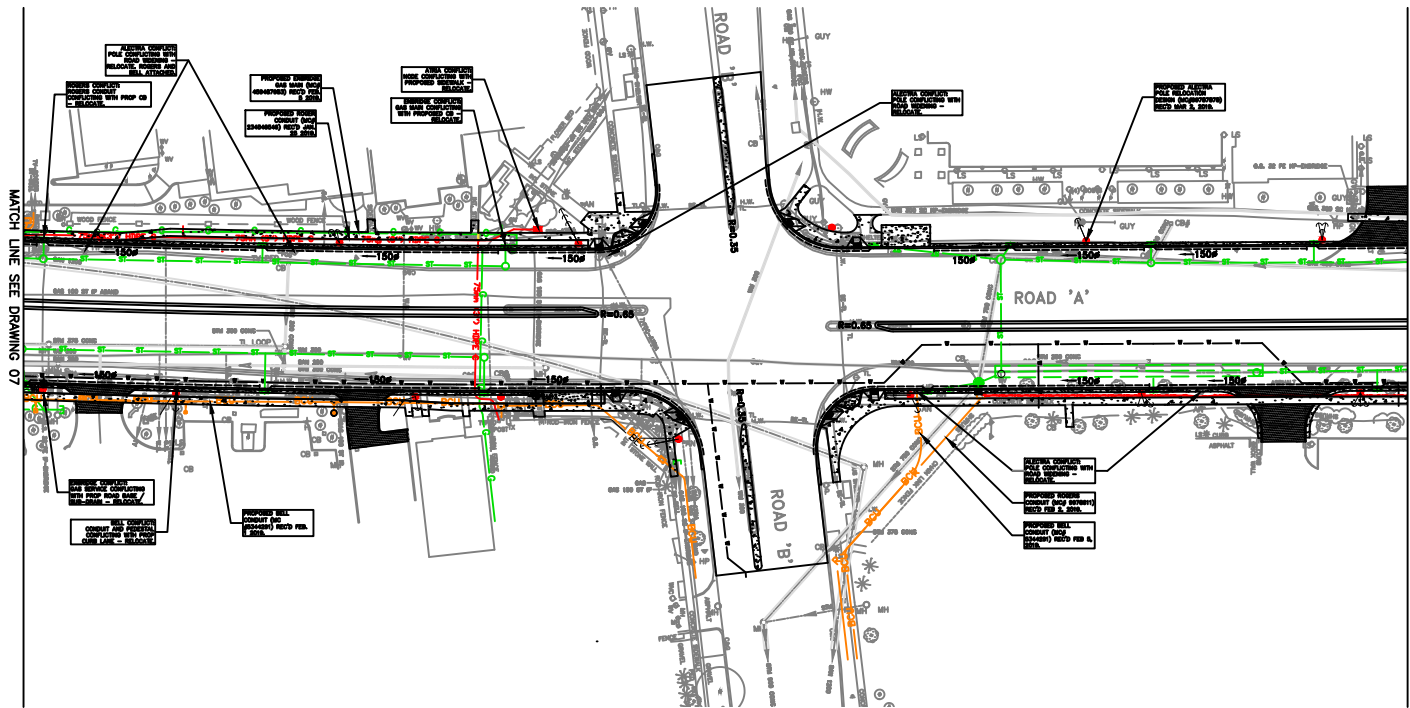

SYMBOL	LEGEND	NOTES	GENERAL NOTES
---	GAS	THE UTILITY INFORMATION SHOWN ON THIS DRAWING WAS OBTAINED FROM RECORDS AND FIELD SURVEY DATA AS ACCURATE AS POSSIBLE. THE LOCATION OF UTILITIES IS BASED ON THE INFORMATION PROVIDED BY THE SURVEY DATA AND RECORDS. 
---	WATER		2. LIMIT OF INFORMATION: BULKHEAD MARK FROM RECORDS NO. TO MANSION RD.
---	SEWER		3. FIELD INVESTIGATION OF UTILITIES WAS COMPLETED USING A COMBINATION OF ELECTROMAGNETIC PIPE AND CABLE LOCATOR EQUIPMENT AND VISUAL INSPECTION.
---	STORM		4. EMPTY CONDUITS, SERVICES, LATERALS AND UNIDENTIFIED CONDUITS LOCATED NEAR TO STREET LIGHT CHOLESTEROL THE INFORMATION AREA MAY NOT BE SHOWN ON THIS DRAWING.
---	ELECTRIC		5. 2000 USED AVAILABLE RECORDS IN AN ATTEMPT TO DETERMINE THE LOCATION OF UNIDENTIFIED UTILITIES RECEIVED CHARGE BY RESPONSIBLE FOR PROVIDING ALL UNIDENTIFIED UTILITIES.
---	ELECTRIC STREET LIGHT		6. THE BASEPLAN WAS PROVIDED BY THE 2000. THE 2000 IS NOT RESPONSIBLE FOR ITS ACCURACY.
---	ELECTRIC TRAFFIC LIGHT		7. UTILITY CONDUITS, MATERIAL, SIZE AND FLOW DIRECTION IS PROVIDED AS BASED ON RECORDS AND INFORMATION RECEIVED. FIELD INVESTIGATION AND INFORMATION RECEIVED.
---	UNIDENTIFIED		8. UTILITY SYMBOLS ON DRAWING ARE BASED ON RECORDS RECEIVED.
---	CABLE TV		
---	TELECOMMUNICATIONS		
---	QUALITY LEVEL "B"		
---	QUALITY LEVEL "C"		
---	QUALITY LEVEL "D"		
---	TEST HOLE (CL-A)		
---	CONNECTION ARROW		
---	FLOW ARROW		
---	UNIDENTIFIED INFORMATION OBTAINED FROM RECORDS		
---	NOT SURVEYED LOCATION BASED ON FIELD OBSERVATION		
---	NOT SURVEYED LOCATION BASED ON RECORD INFORMATION		

CONSULTANT	CHECKER	DATE	REV	DATE	REVISION	BY	CONTRACT	HIGHWAY	SHEET	DRAWING
			1							
			2							
			3							
			4							
			5							



COMPOSITE UTILITY PLAN (CUP) SAMPLE

SCALE