
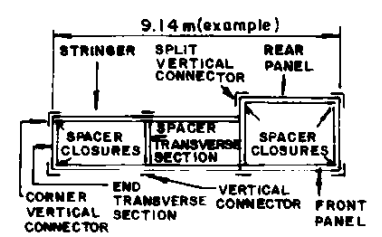
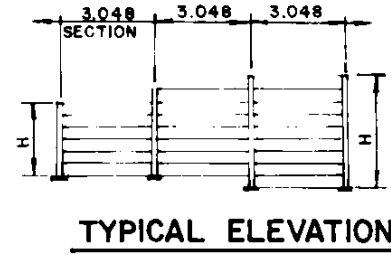
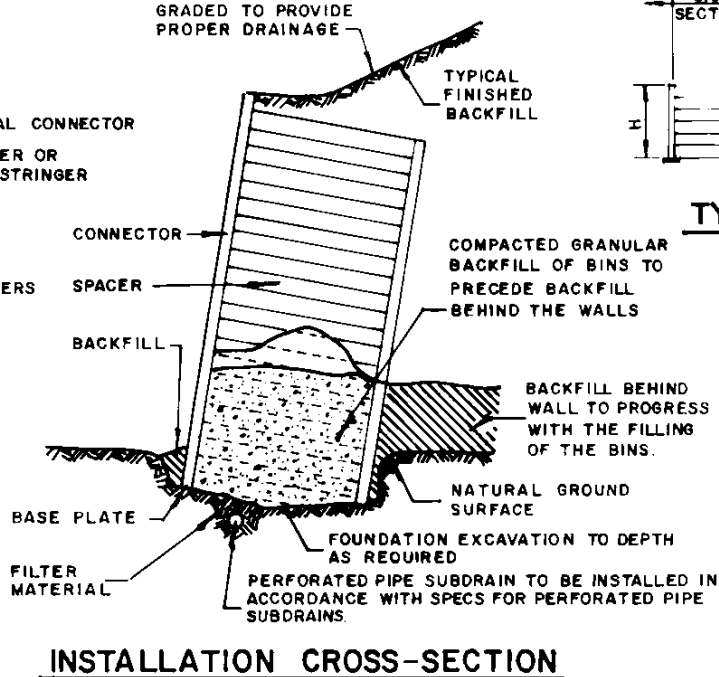
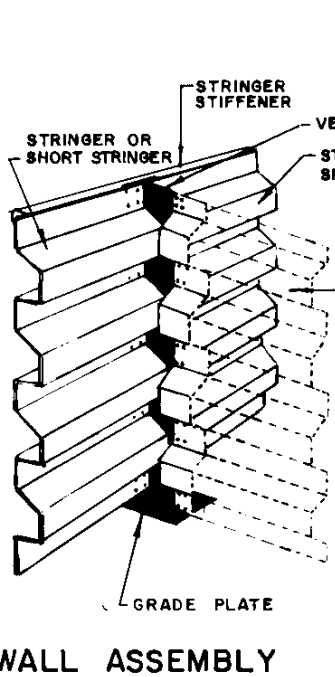


CROSS-SECTIONS

SHOWING DEPTH/HEIGHT COMBINATIONS

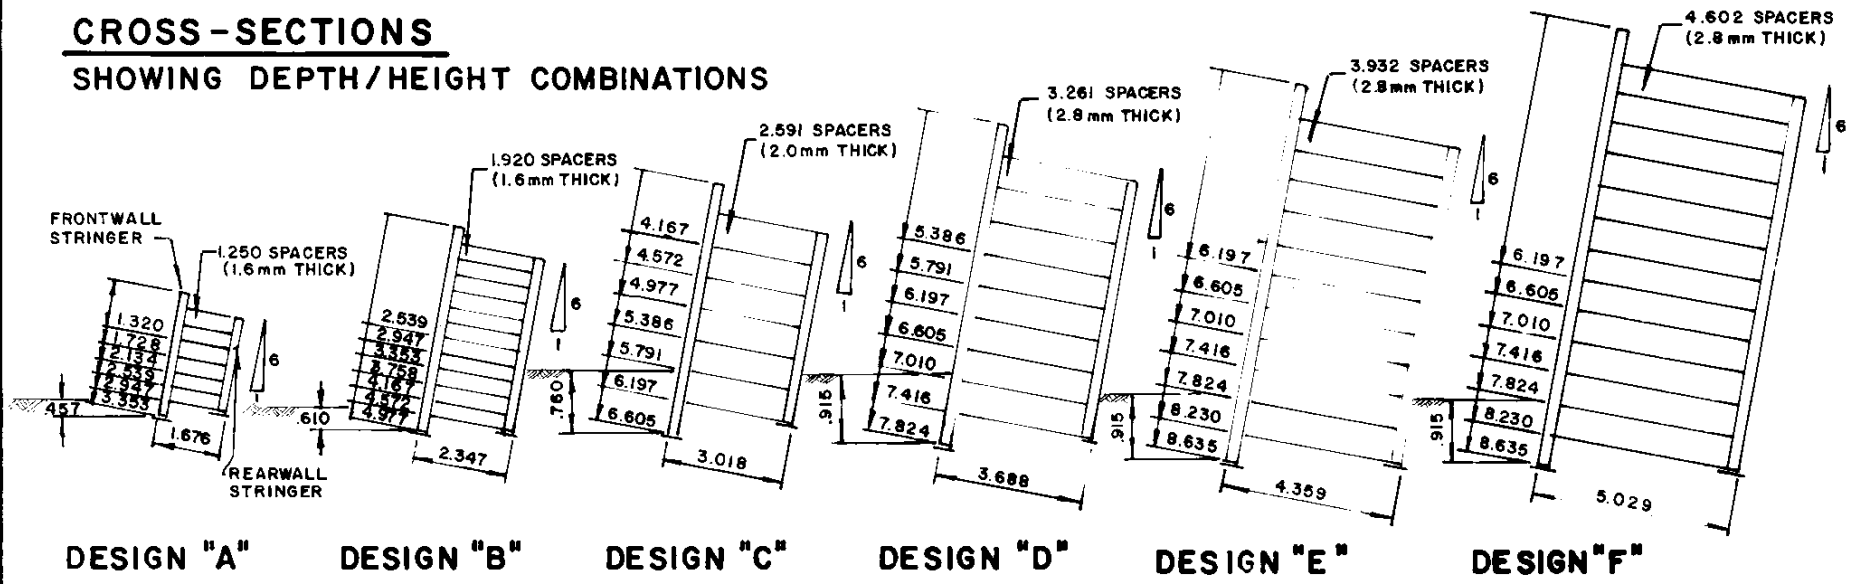

| | | |
|--|----------|-----------------------------|
| <p>TRANSPORTATION Engineering Division</p> | DWG. No. | CB-6 PLAN No. 2.15 M1 |
| | | Date |
| | Original | MAR. 22 / 85 |
| | Revised | JULY / 86 |

**TYPE II
METAL BIN RETAINING WALL**