
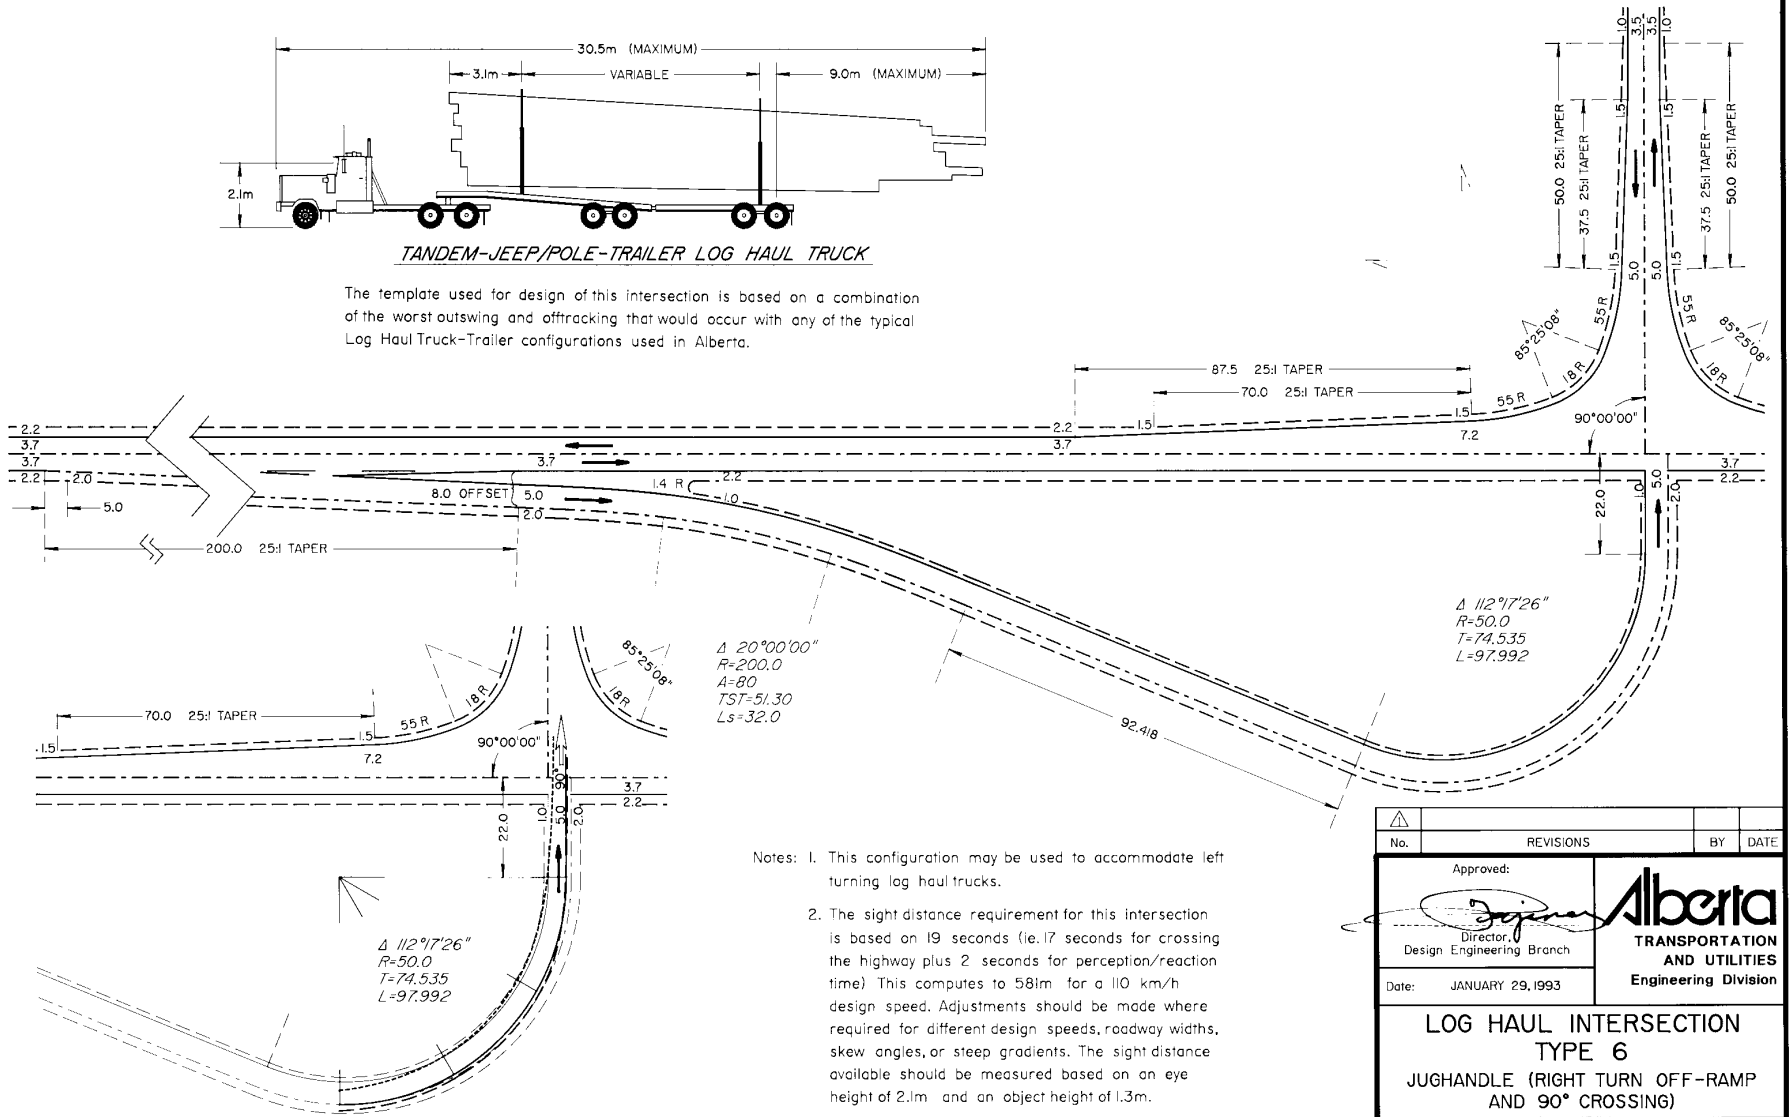



TANDEM-JEEP/POLE-TRAILER LOG HAUL TRUCK

The template used for design of this intersection is based on a combination of the worst outswing and offtracking that would occur with any of the typical Log Haul Truck-Trailer configurations used in Alberta.

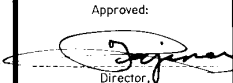

No.	REVISIONS	BY	DATE
Approved:  Director Design Engineering Branch			
Date: JANUARY 29, 1993			
LOG HAUL INTERSECTION TYPE 6 JUGHANDLE (RIGHT TURN OFF-RAMP AND 90° CROSSING)			
Prepared By: Cgk	Checked By: B.K.	Scale: N.T.S.	Dwg No.: CB6-2.3M211