



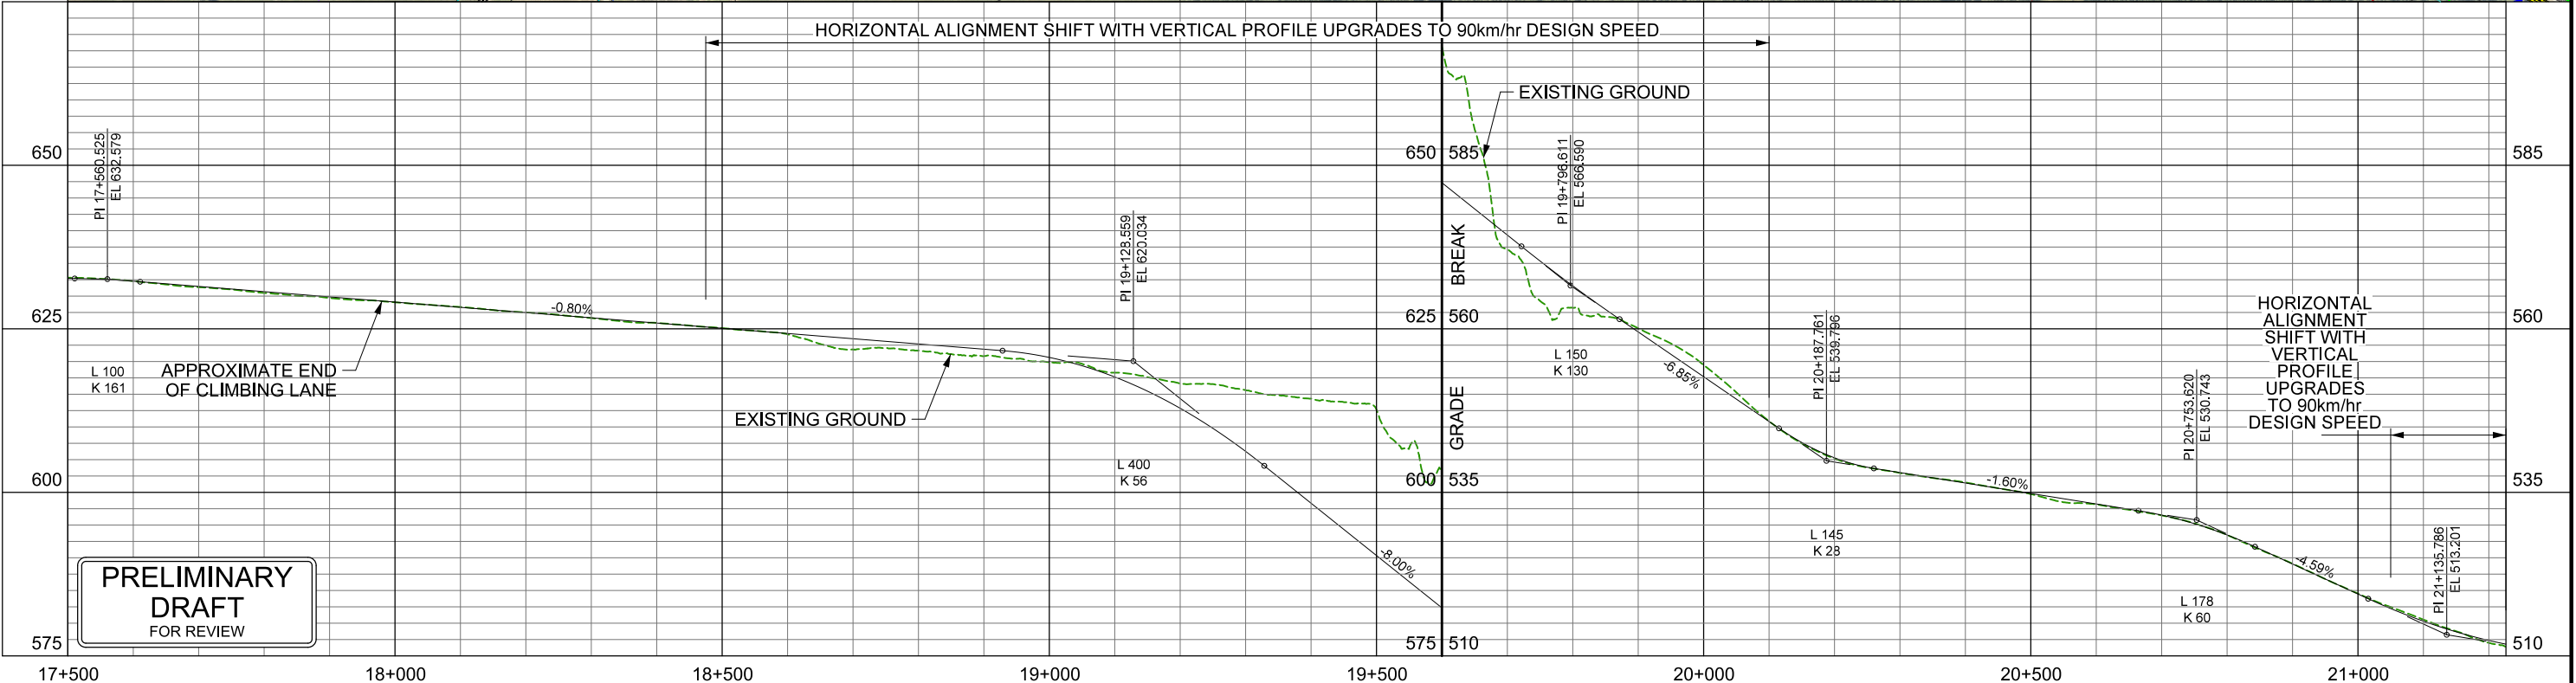

CONSULTANT 	LEGEND --- ROADWAY CENTERLINE --- CUT/FILL LIMIT --- CULVERT --- OBLITERATE PAVEMENT --- TOE OF SLOPE --- TOP OF VALLEY --- POTENTIAL R/W LIMIT --- ACTIVE WELLHEAD (GAS) --- GAS PIPELINE --- LOW PRESSURE GAS PIPELINE --- POWER LINE --- POWER POLE --- TELUS TRENCH --- SECONDARY CUT --- SECONDARY FILL --- GEOTECHNICAL SITE # --- CROSS SECTION SEE DWG R-1270-PL103 OR DWG R-1270-PL104	 VERTICAL SCALE 1:500 HORIZONTAL SCALE 1:5000	PLAN & PROFILE FOR RECOMMENDED OPTION i(B) HIGHWAY 64 REALIGNMENT (CLEAR RIVER VALLEY) FUNCTIONAL PLANNING STUDY				
			PHOTOGRAPHY DATE 2020-08-16	HIGHWAY HIGHWAY 64:02	DATE 2025-05-23	SHEET 1 OF 4	

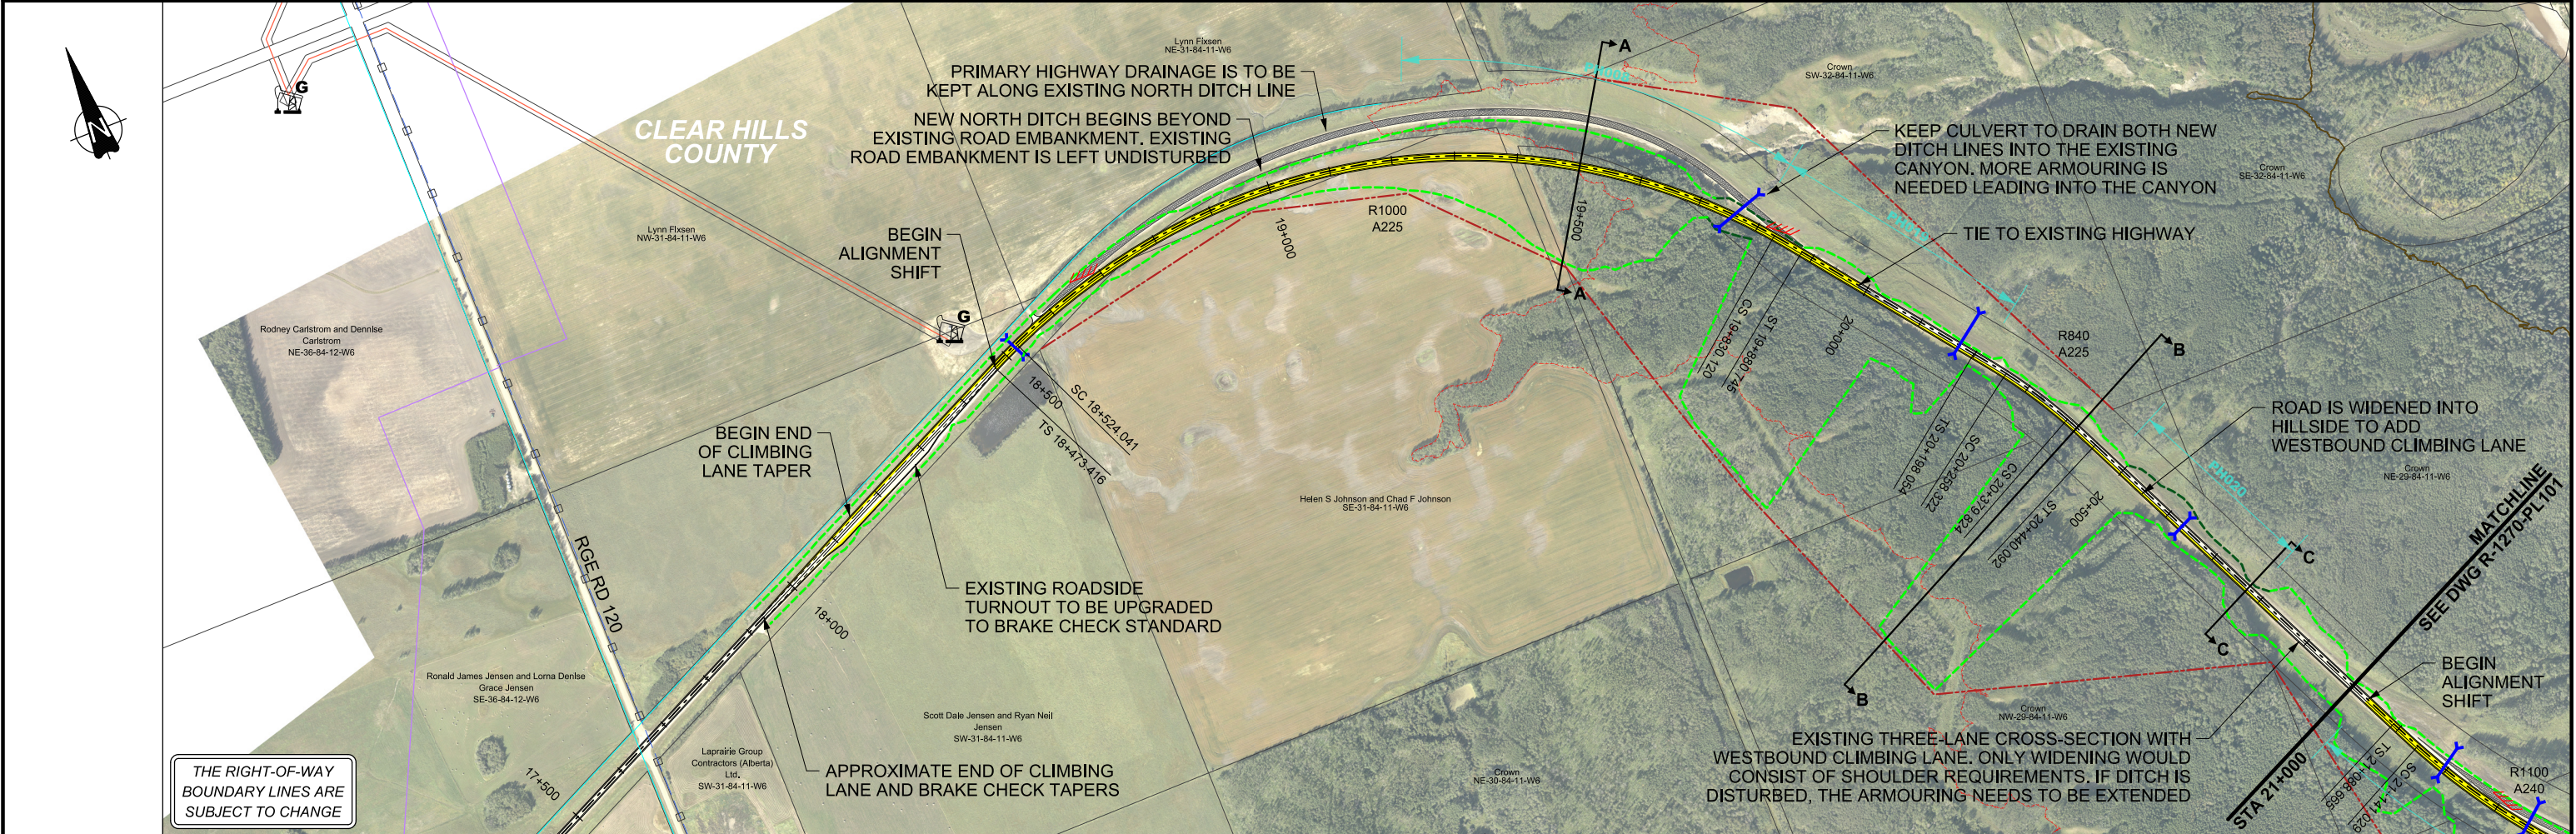